




Scale: NTS
Date: mm/dd/yy

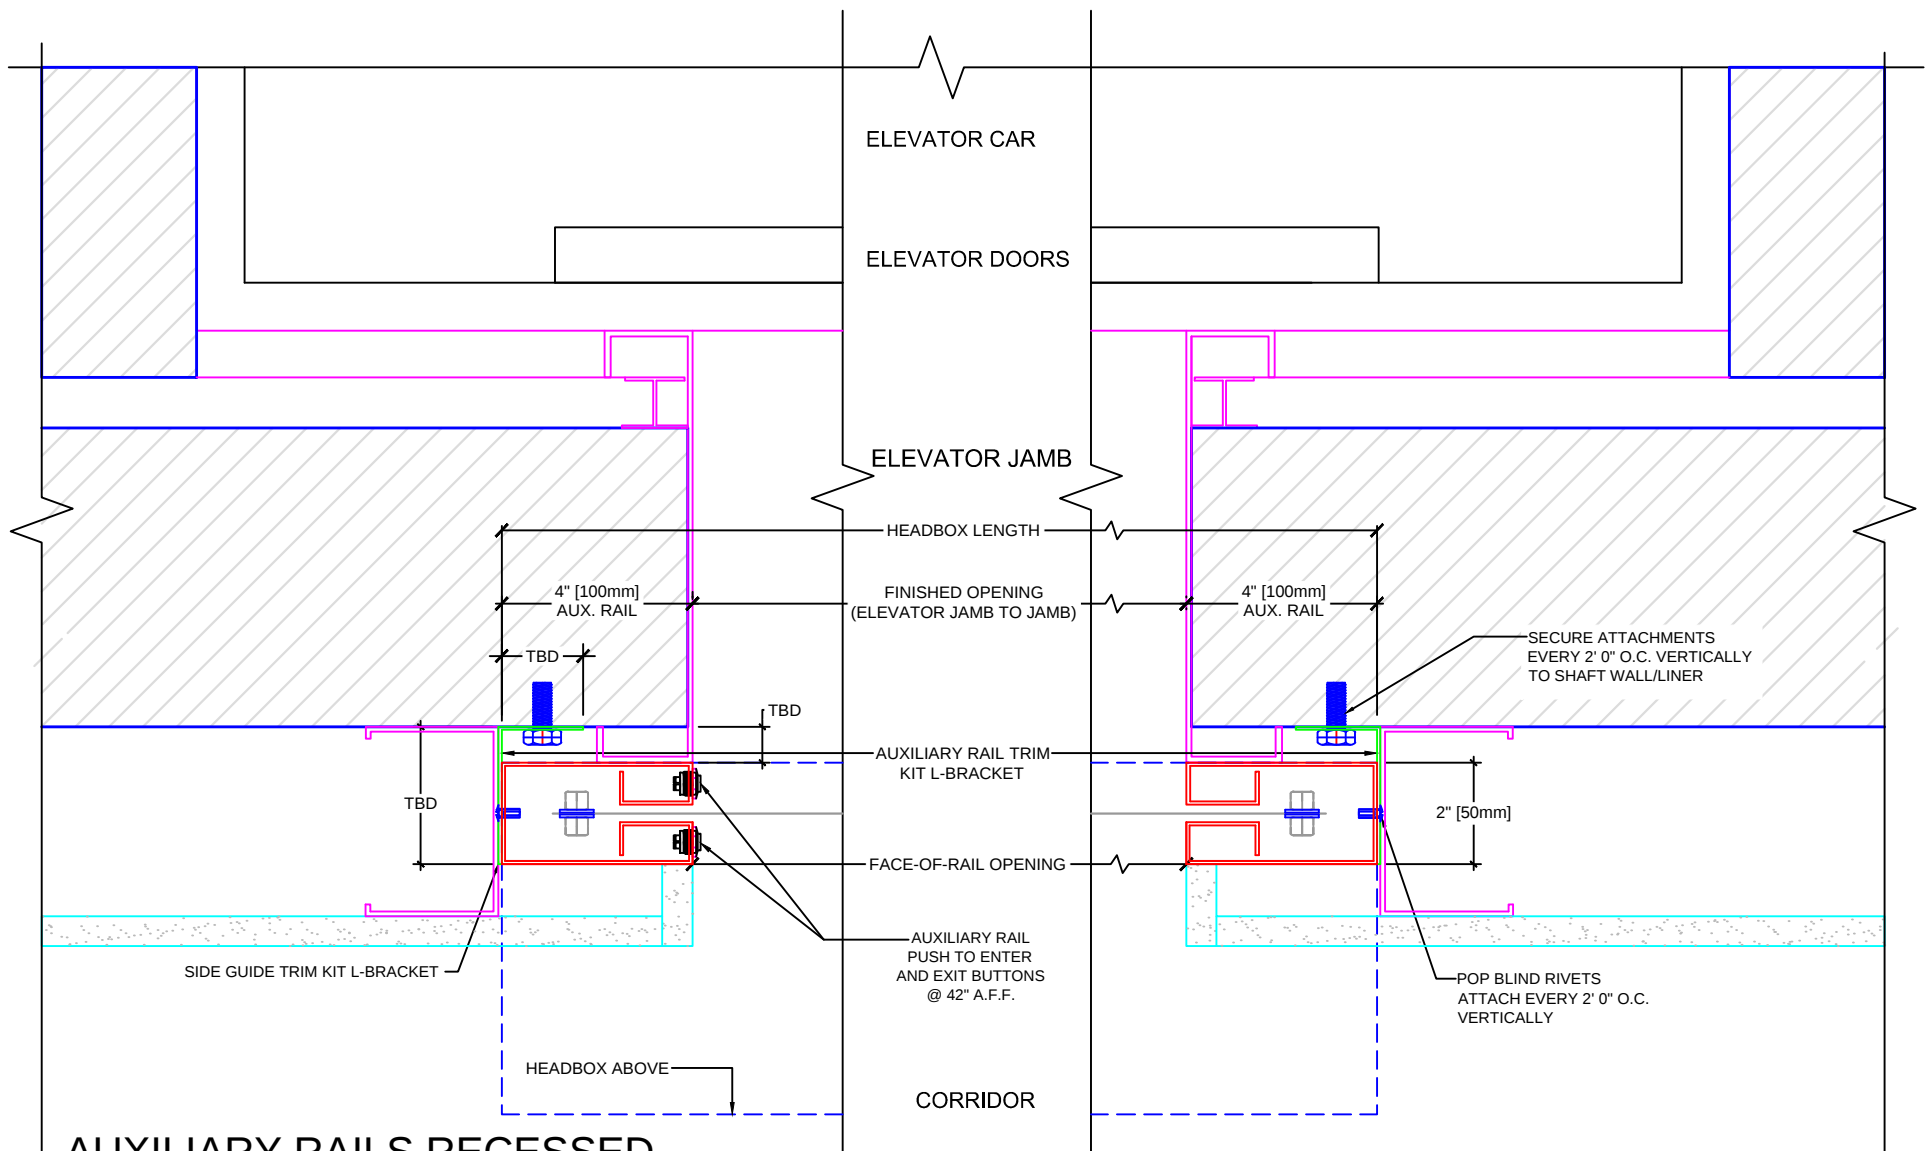

**AUXILIARY RAILS RECESSED
FLUSH WITH ELEVATOR JAMB
OPTION (NOT PROJECT SPECIFIC)**

NOT FOR ARCHITECTURAL SUBMITTAL REVIEW



U.S. SMOKE & FIRE
PROTECTING THE PEOPLE


Project:
UNTITLED
Product Name:
SD60G WITH S LABEL
SMOKE CURTAINS

#	REVISION	DATE	BY

Title:
AUXILIARY RAIL DETAIL

Scale: NTS

Date: mm/dd/yy

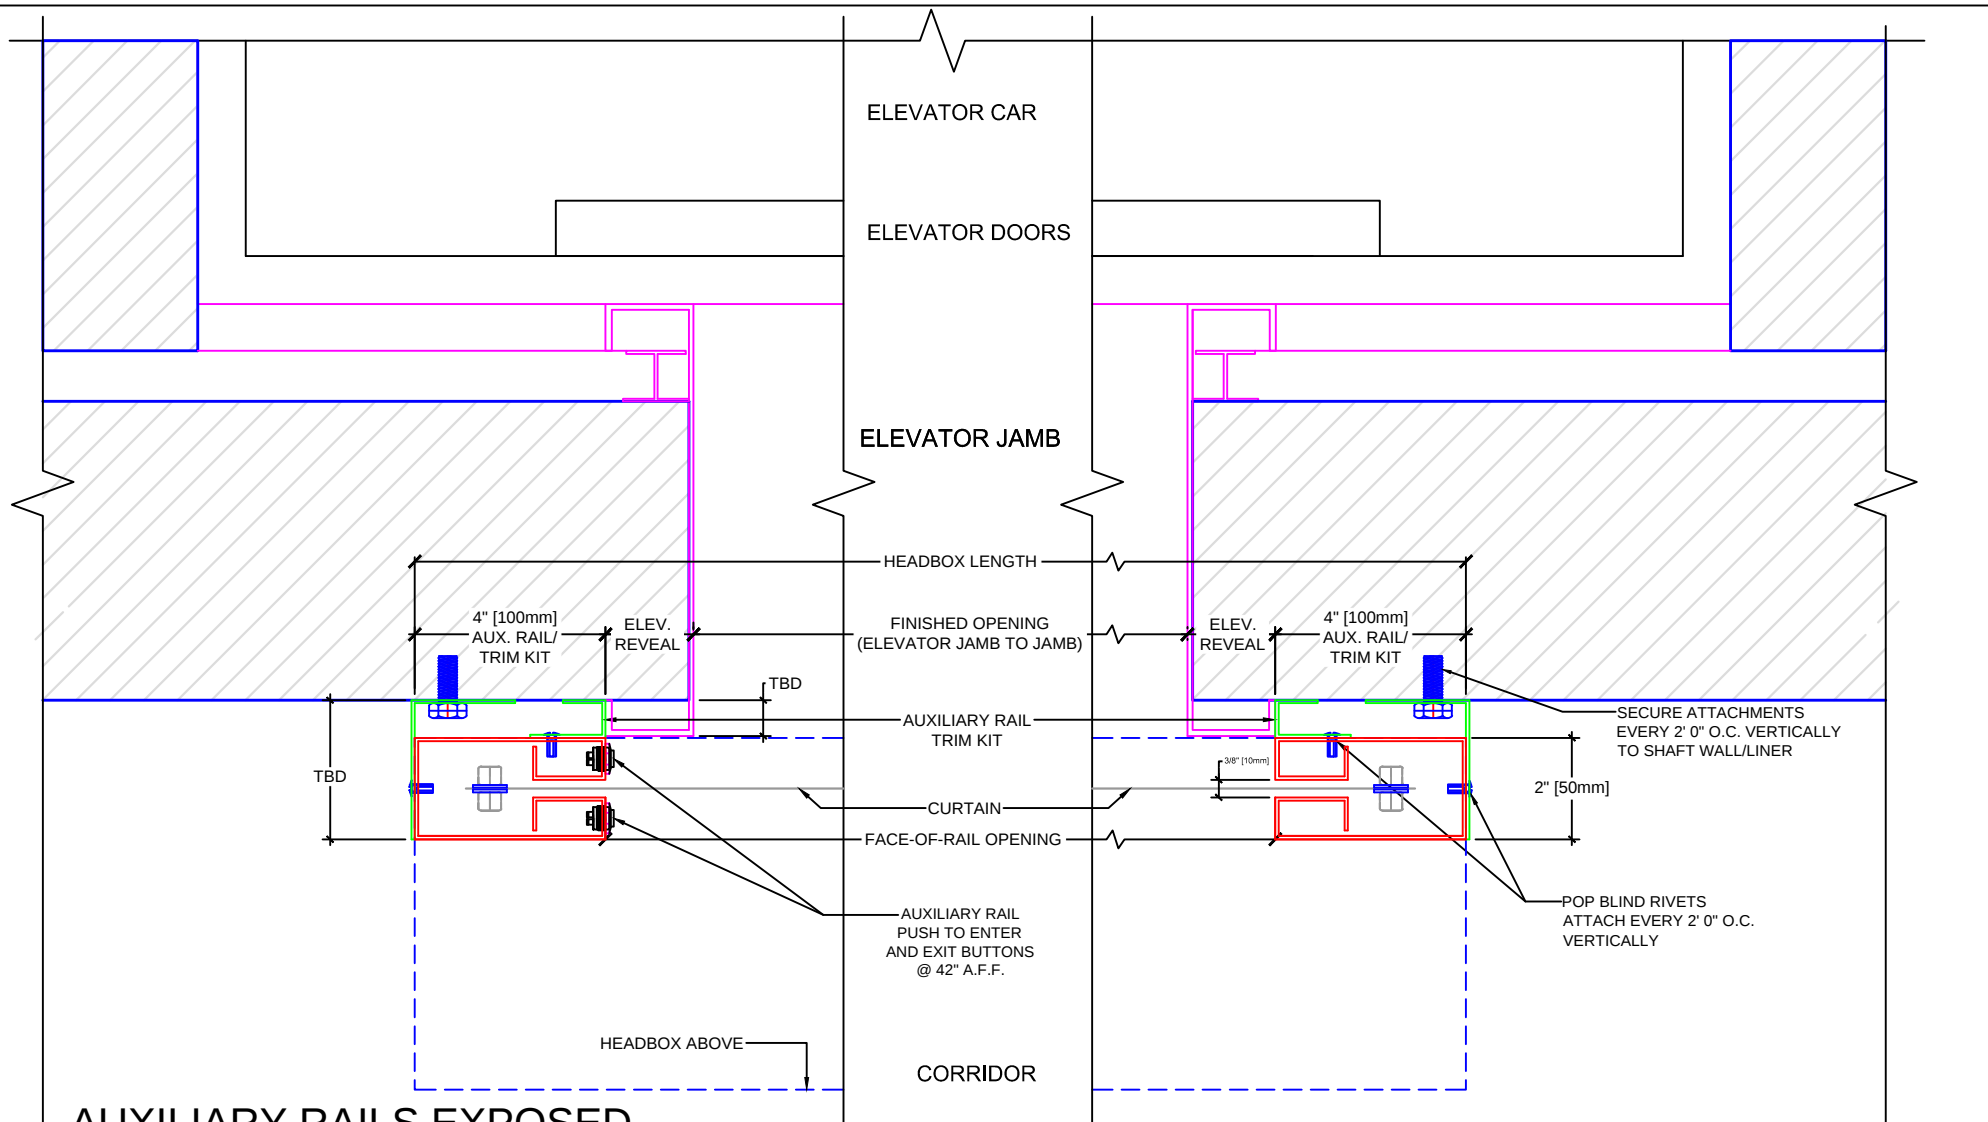

**AUXILIARY RAILS EXPOSED
OFFSET BESIDE ELEVATOR
FRAME REVEAL OPTION
(NOT PROJECT SPECIFIC)**


NOT FOR ARCHITECTURAL SUBMITTAL REVIEW



Project:
UNTITLED
Product Name:
SD60G WITH S LABEL
SMOKE CURTAINS

#	REVISION	DATE	BY

Title:
AUXILIARY RAIL DETAIL
Scale: NTS
Date: mm/dd/yy

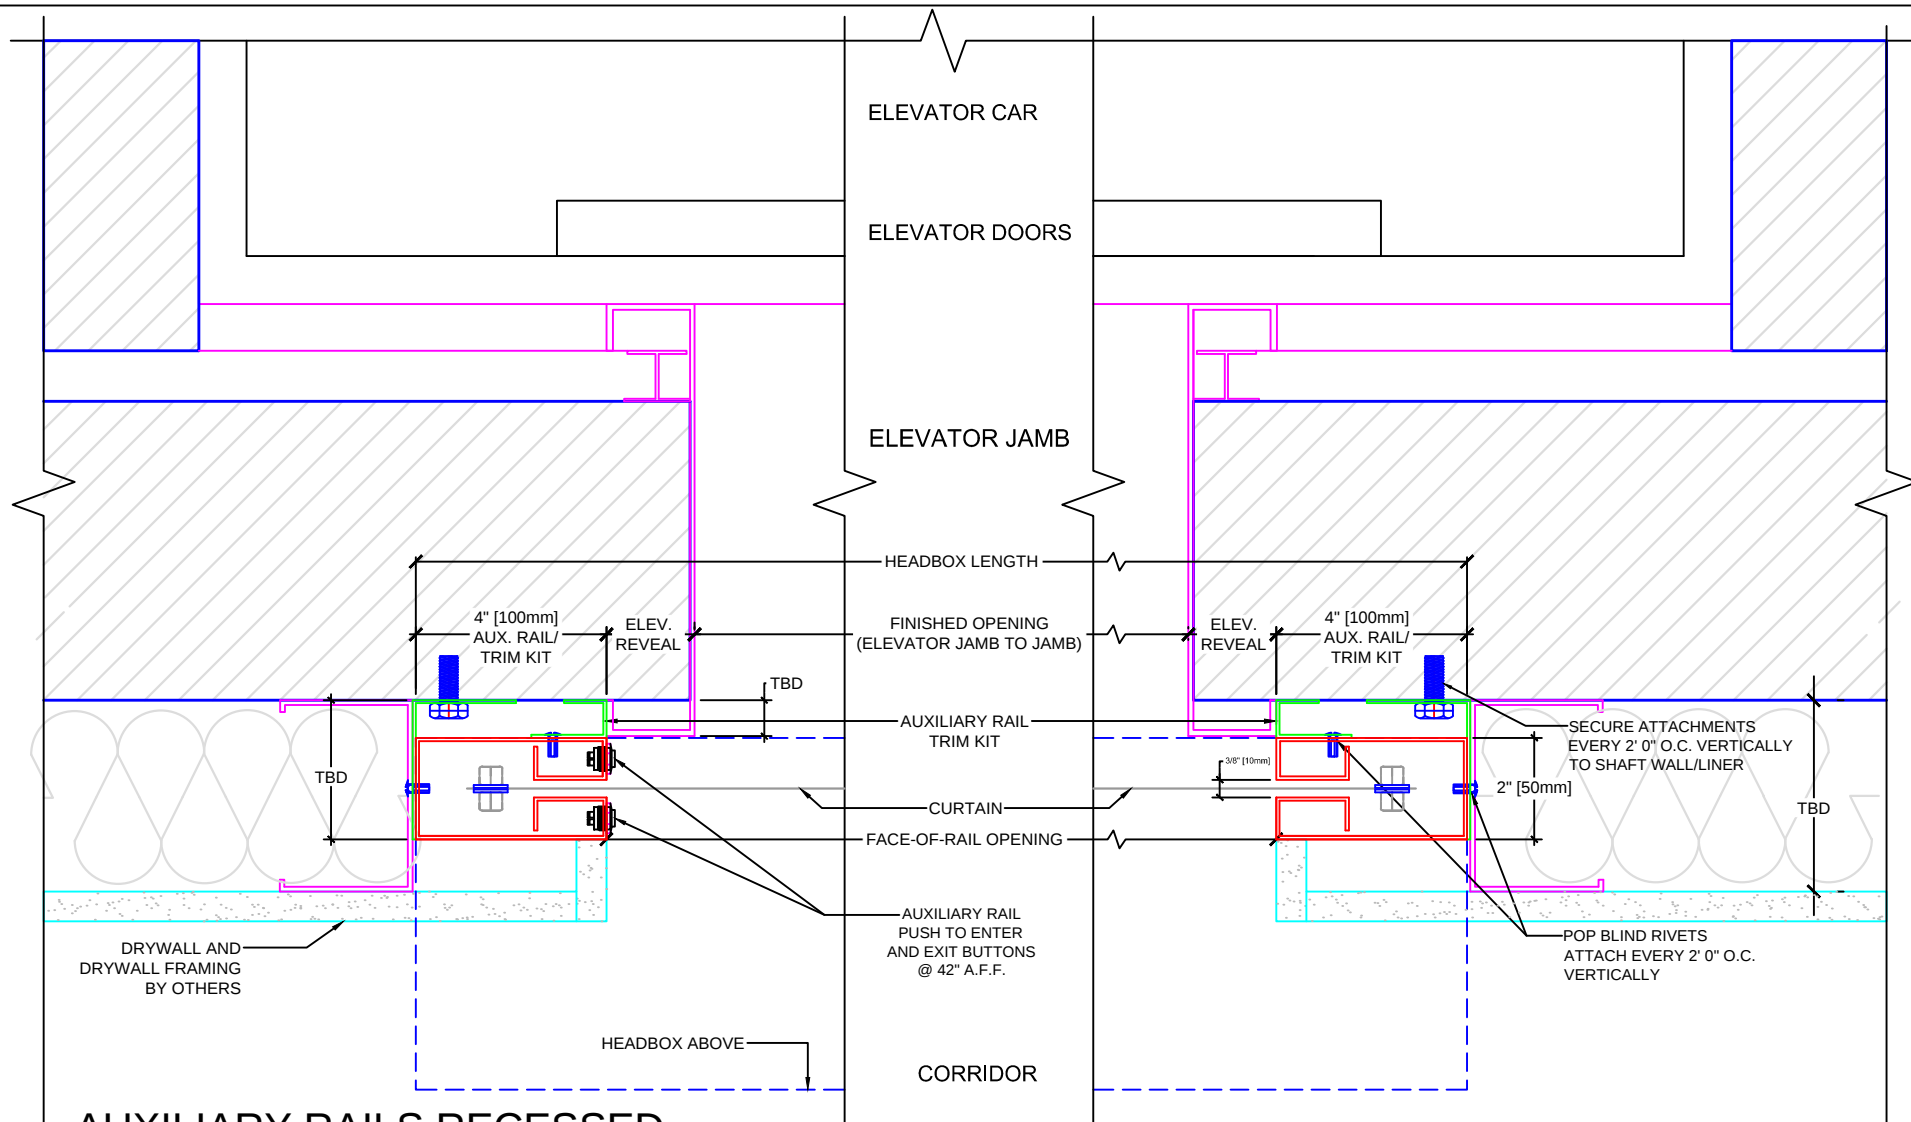

**AUXILIARY RAILS RECESSED
OFFSET BESIDE ELEVATOR
FRAME REVEAL OPTION A**
(NOT PROJECT SPECIFIC)


NOT FOR ARCHITECTURAL SUBMITTAL REVIEW



Project:
UNTITLED
Product Name:
SD60G WITH S LABEL
SMOKE CURTAINS

#	REVISION	DATE	BY

Title:
AUXILIARY RAIL DETAIL
Scale: NTS
Date: mm/dd/yy

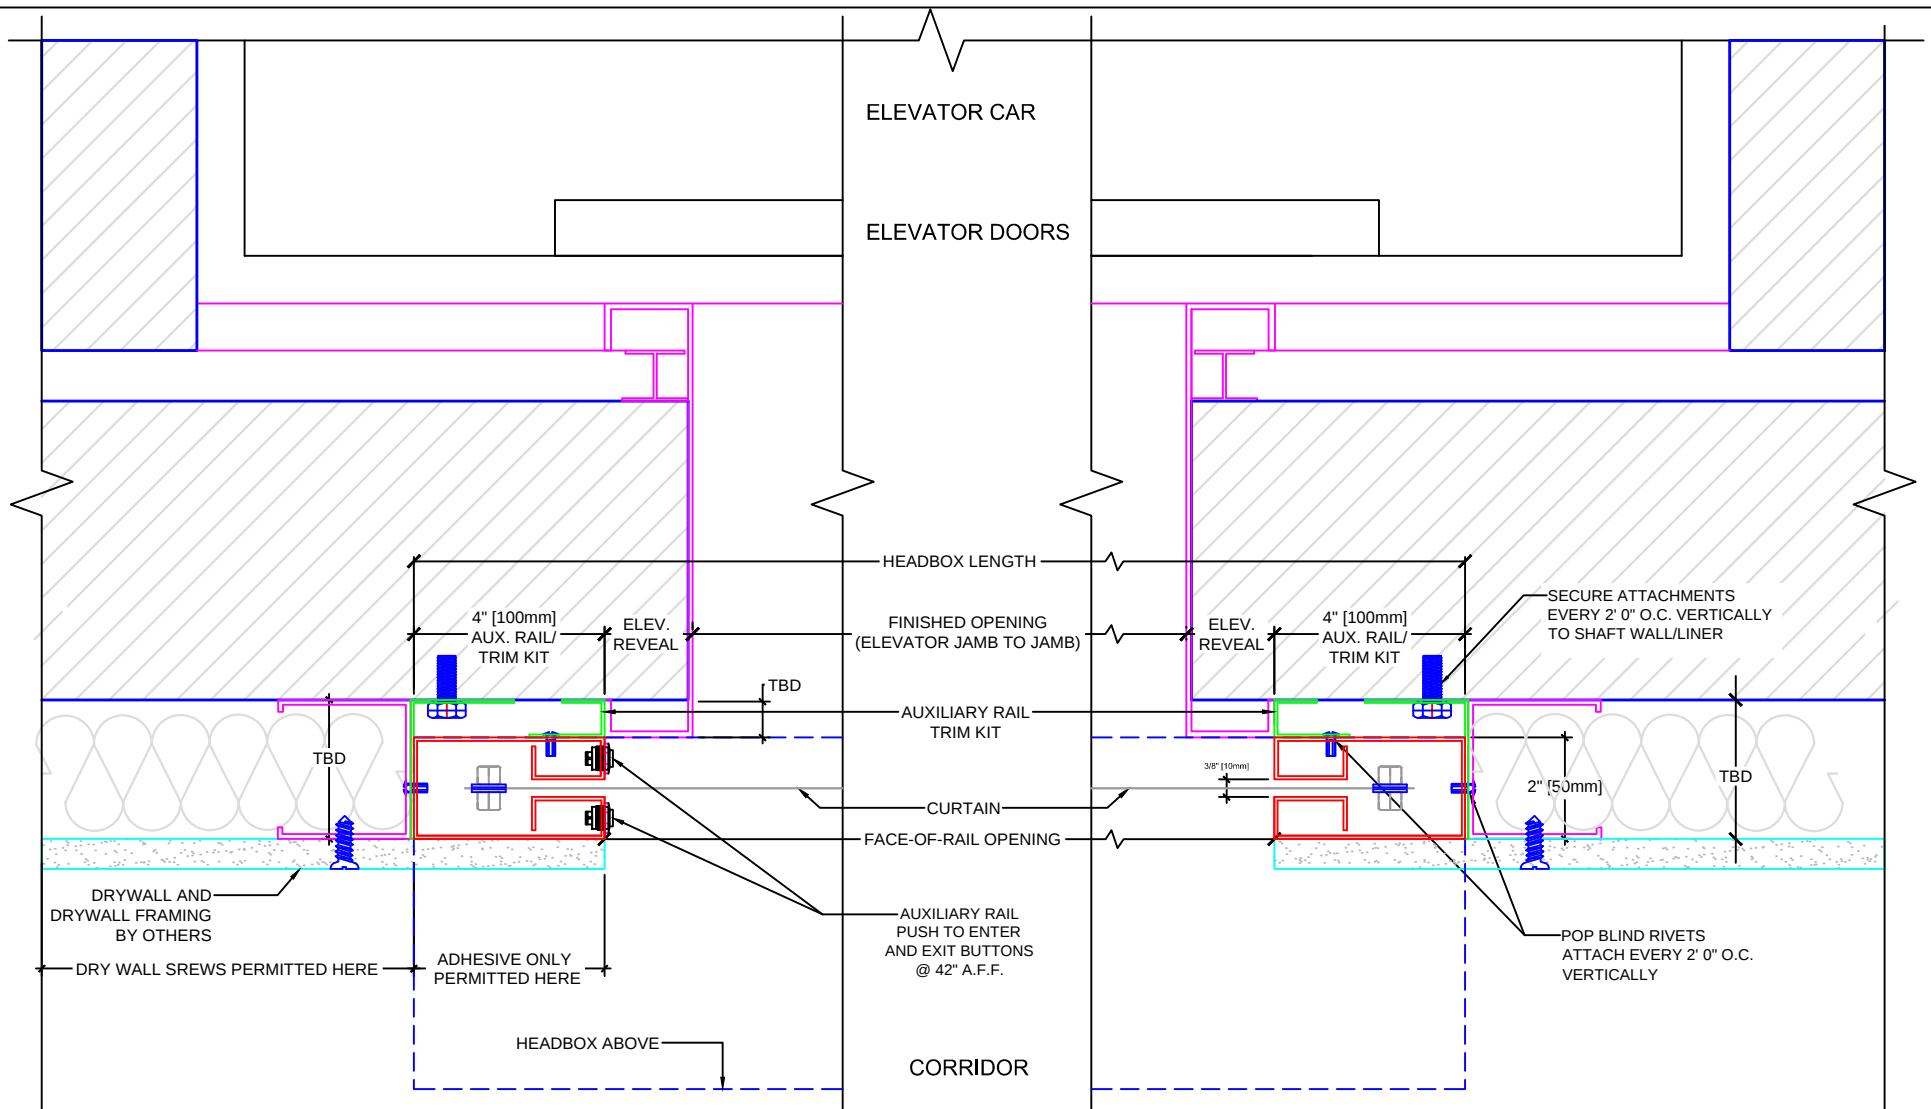

**AUXILIARY RAILS RECESSED
OFFSET BESIDE ELEVATOR
FRAME REVEAL OPTION B
(NOT PROJECT SPECIFIC)**

NOTE: NO DRYWALL SCREWS TO BE USED WHERE ADHESIVE IS INDICATED.
INSERTING DRYWALL SCREWS INTO THE GUIDE WILL TEAR THE FABRIC.


NOT FOR ARCHITECTURAL SUBMITTAL REVIEW



Project:
UNTITLED
Product Name:
SD60G WITH S LABEL
SMOKE CURTAINS

#	REVISION	DATE	BY

Title:
AUXILIARY RAIL DETAIL
Scale: NTS
Date: mm/dd/yy

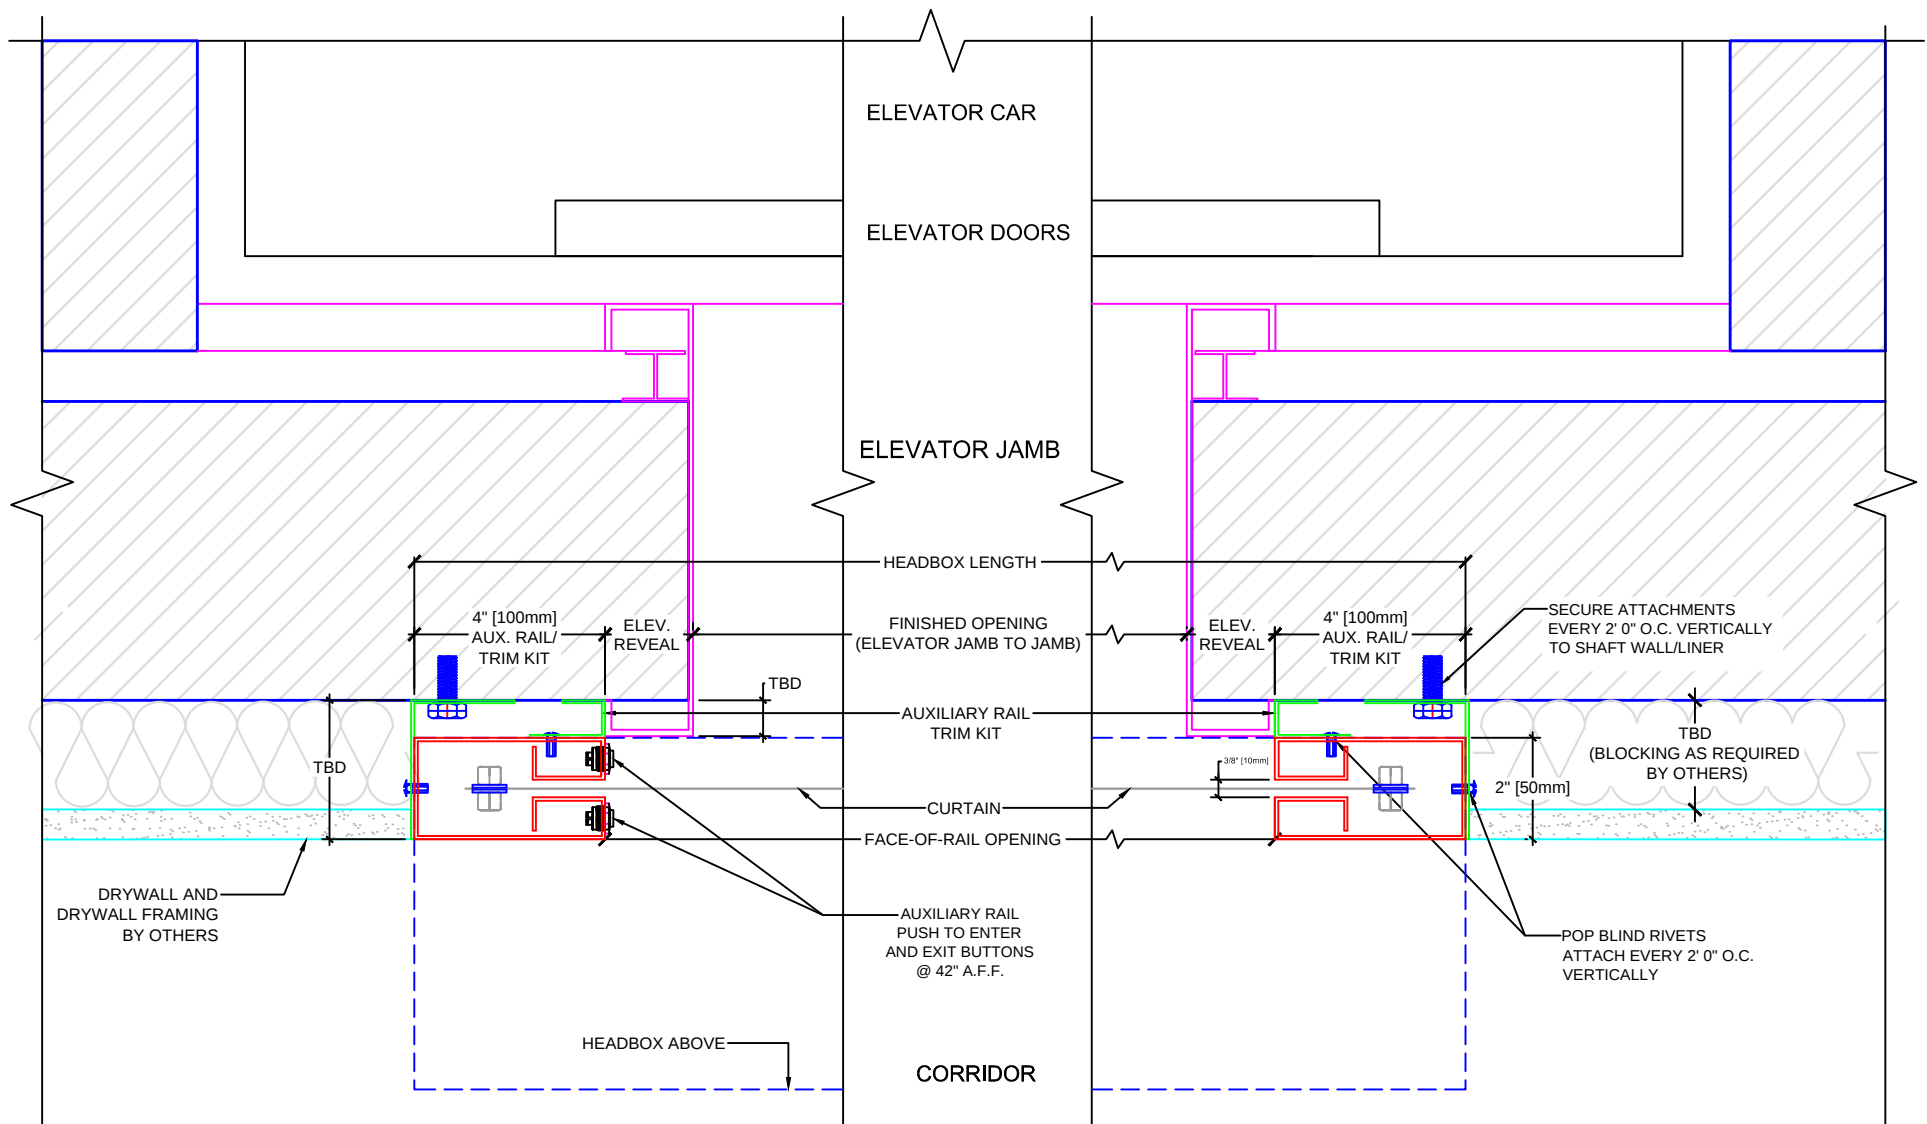

**AUXILIARY RAILS EXPOSED
FLUSH WITH DRYWALL OPTION
(NOT PROJECT SPECIFIC)**

NOT FOR ARCHITECTURAL SUBMITTAL REVIEW



U.S. SMOKE & FIRE
PROTECTING THE PEOPLE

Project:
UNTITLED
Product Name:
SD60G WITH S LABEL
SMOKE CURTAINS

#	REVISION	DATE	BY

Title:
AUXILIARY RAIL DETAIL

Scale: NTS

Date: mm/dd/yy